




TYPICAL 1 BEDROOM C0112
FIRST & SECOND LEVEL

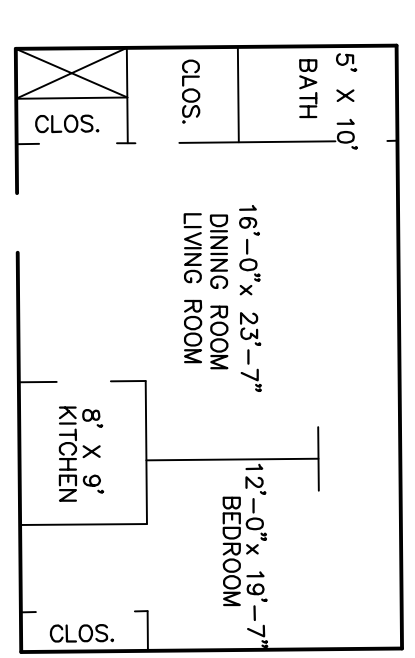


TYPICAL 1 BEDROOM C0206
SECOND LEVEL

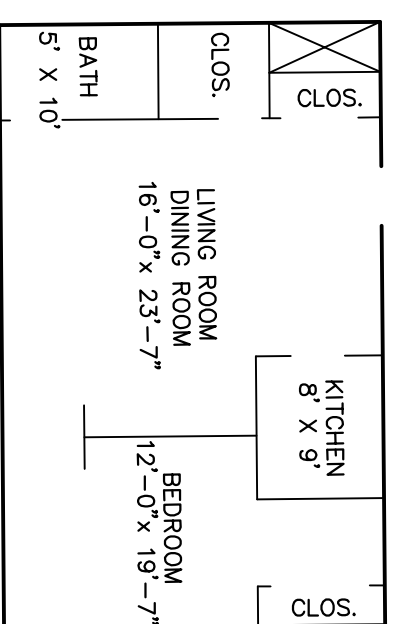


TYPICAL 1 BEDROOM C0202
SECOND LEVEL

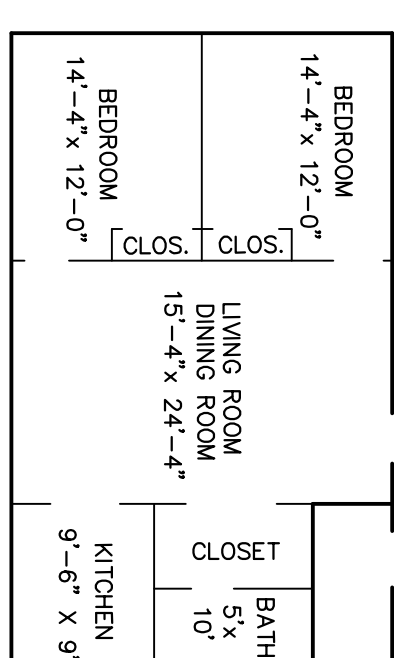


TYPICAL 2 BEDROOM C0303
THIRD LEVEL

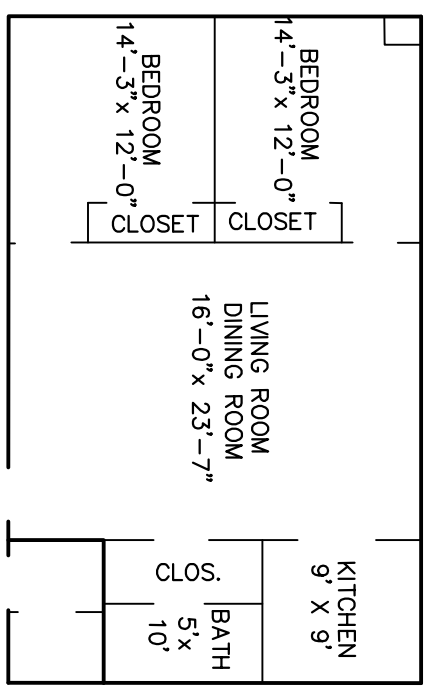


TYPICAL 2 BEDROOM C0205
SECOND LEVEL

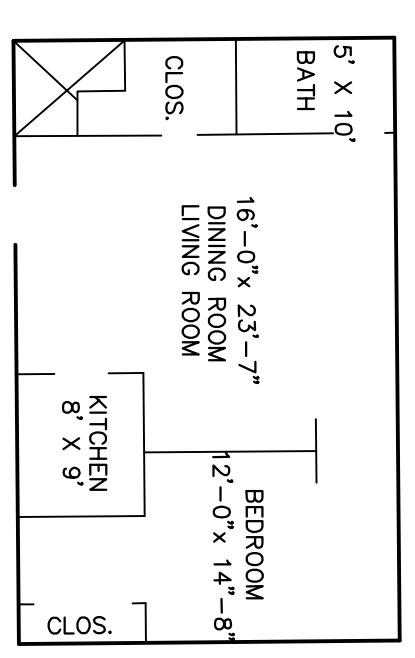


TYPICAL 1 BEDROOM C0305
THIRD LEVEL

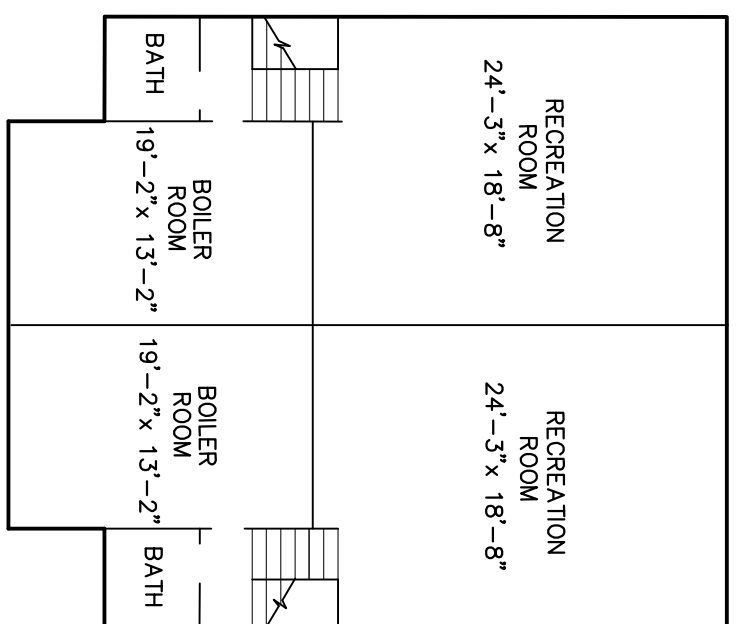


BASEMENT FLOOR PLAN

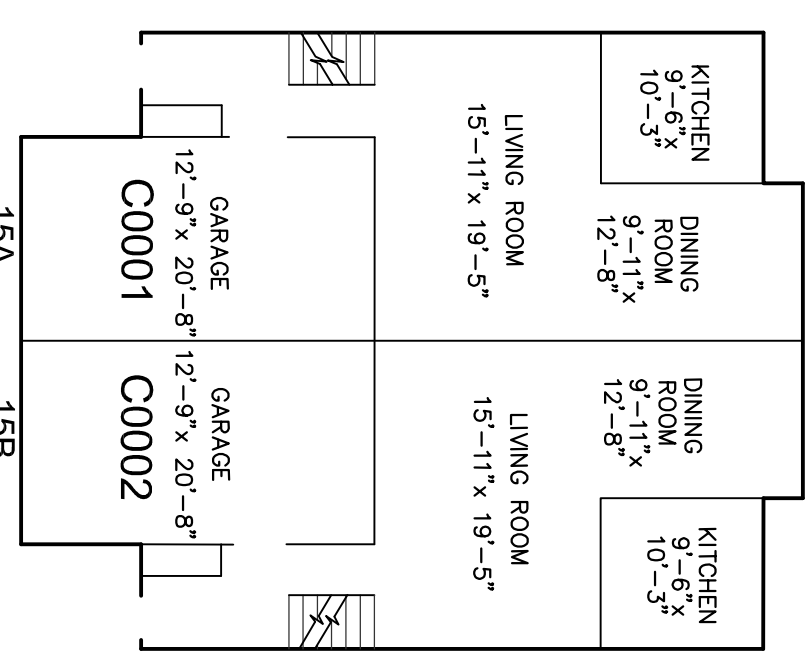

INSET "i"
FIRST FLOOR PLAN

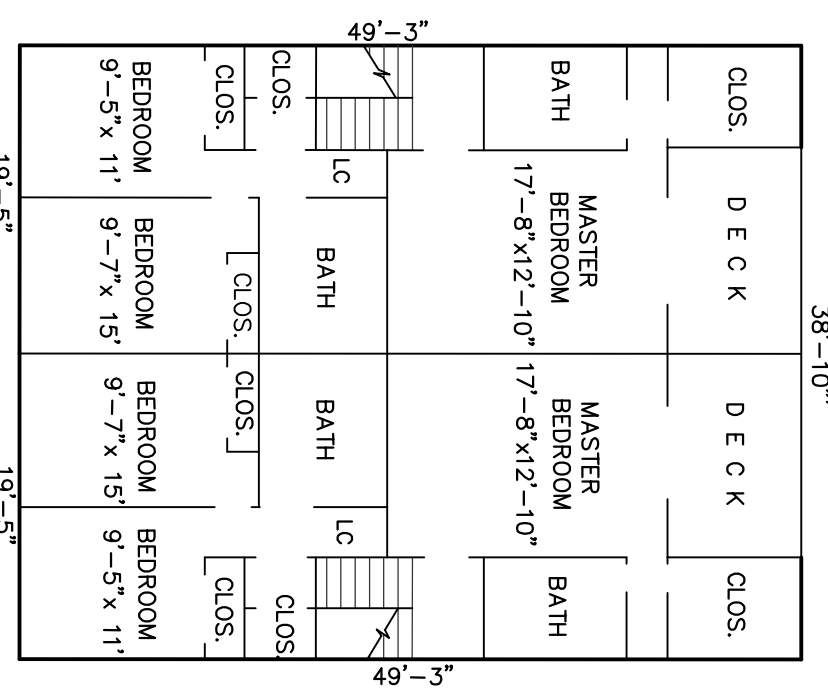


INSET "j"
SECOND FLOOR PLAN

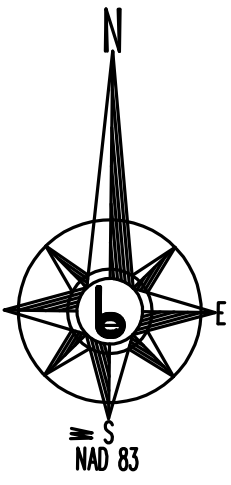


2 UNITS TOTAL - 1578 S.F. PER UNIT
15 MARY STREET CONDOMINIUMS
BLOCK 84 LOT 2.05
15 MARY STREET
TAX SHEET 7

MASTER DEED INCOMPLETE
OLD 2007 LAND SURVEY ONLY
FLOOR PLANS NOT AVAILABLE

INSET "j"
2 UNITS TOTAL - 1706 S.F. PER UNIT
6TH AVENUE CONDOMINIUM
BLOCK 172 LOT 9
94 SIXTH AVENUE=C0001
96 SIXTH AVENUE=C0002
TAX SHEET 13

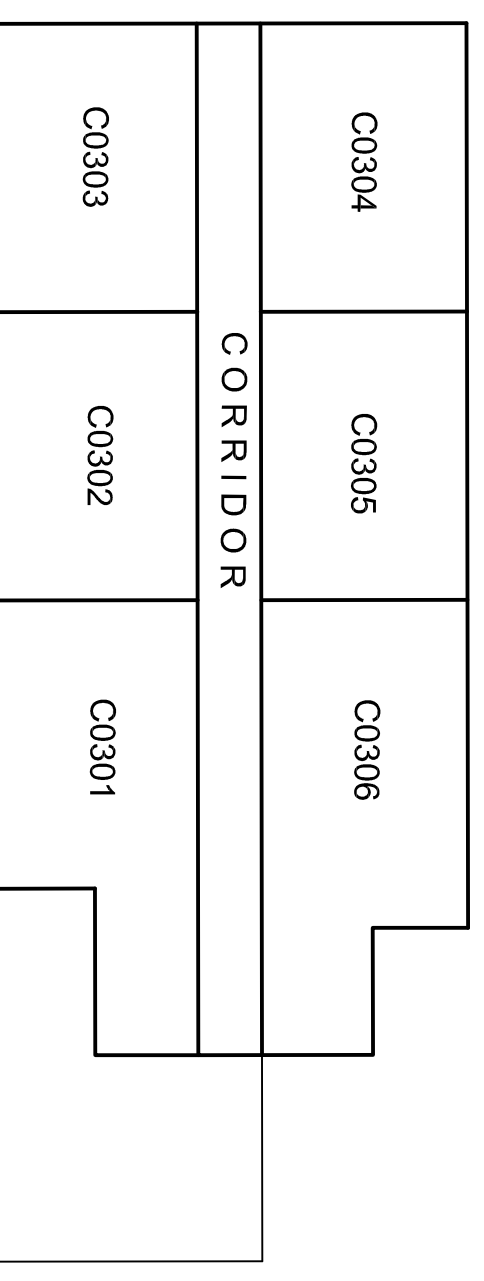


THIRD FLOOR PLAN UNIT LAYOUT

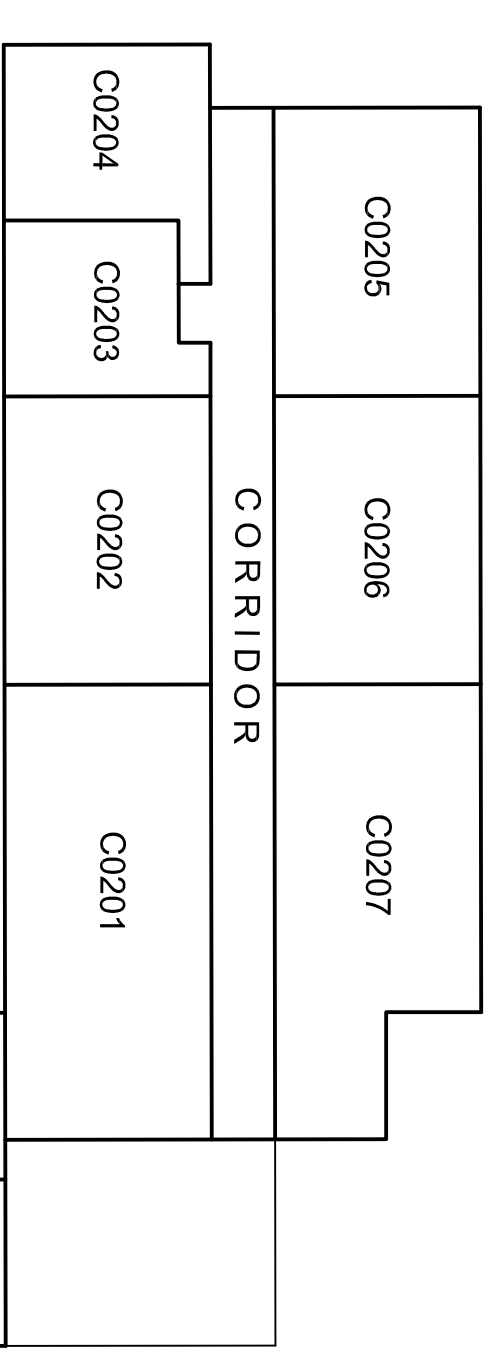


SECOND FLOOR PLAN UNIT LAYOUT

C0112	C0106
C0111	C0108
C0110	C0109

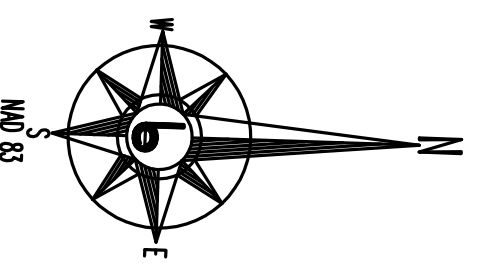

INSET "G"
25 UNITS TOTAL
FRANKLIN COMMONS CONDOMINIUMS
BLOCK 47 LOT 14
34-50 MAY STREET
TAX SHEET 5

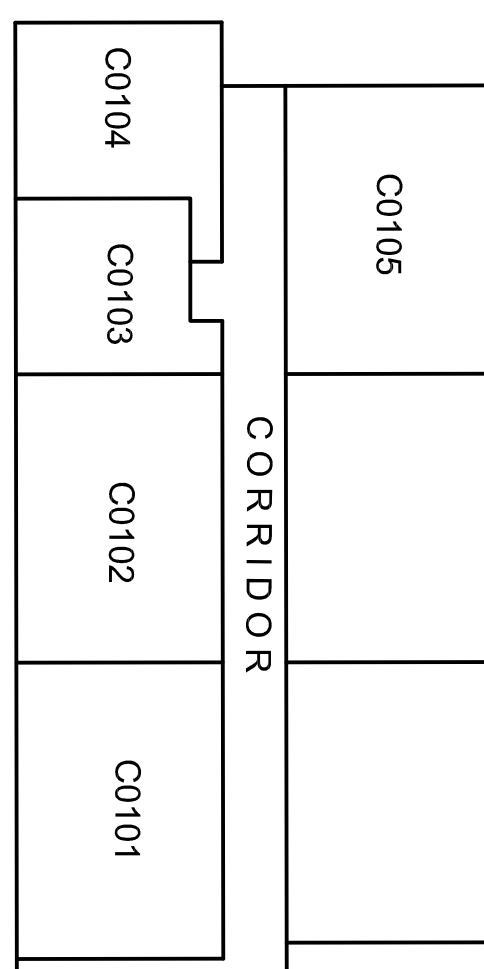


FIRST FLOOR PLAN UNIT LAYOUT

C0112	C0106
C0111	C0108
C0110	C0109


THIS MAP HAS BEEN DRAWN USING COMPUTER AIDED DRAFTING/DESIGN (CAD/D).

ELEVENTH AVENUE

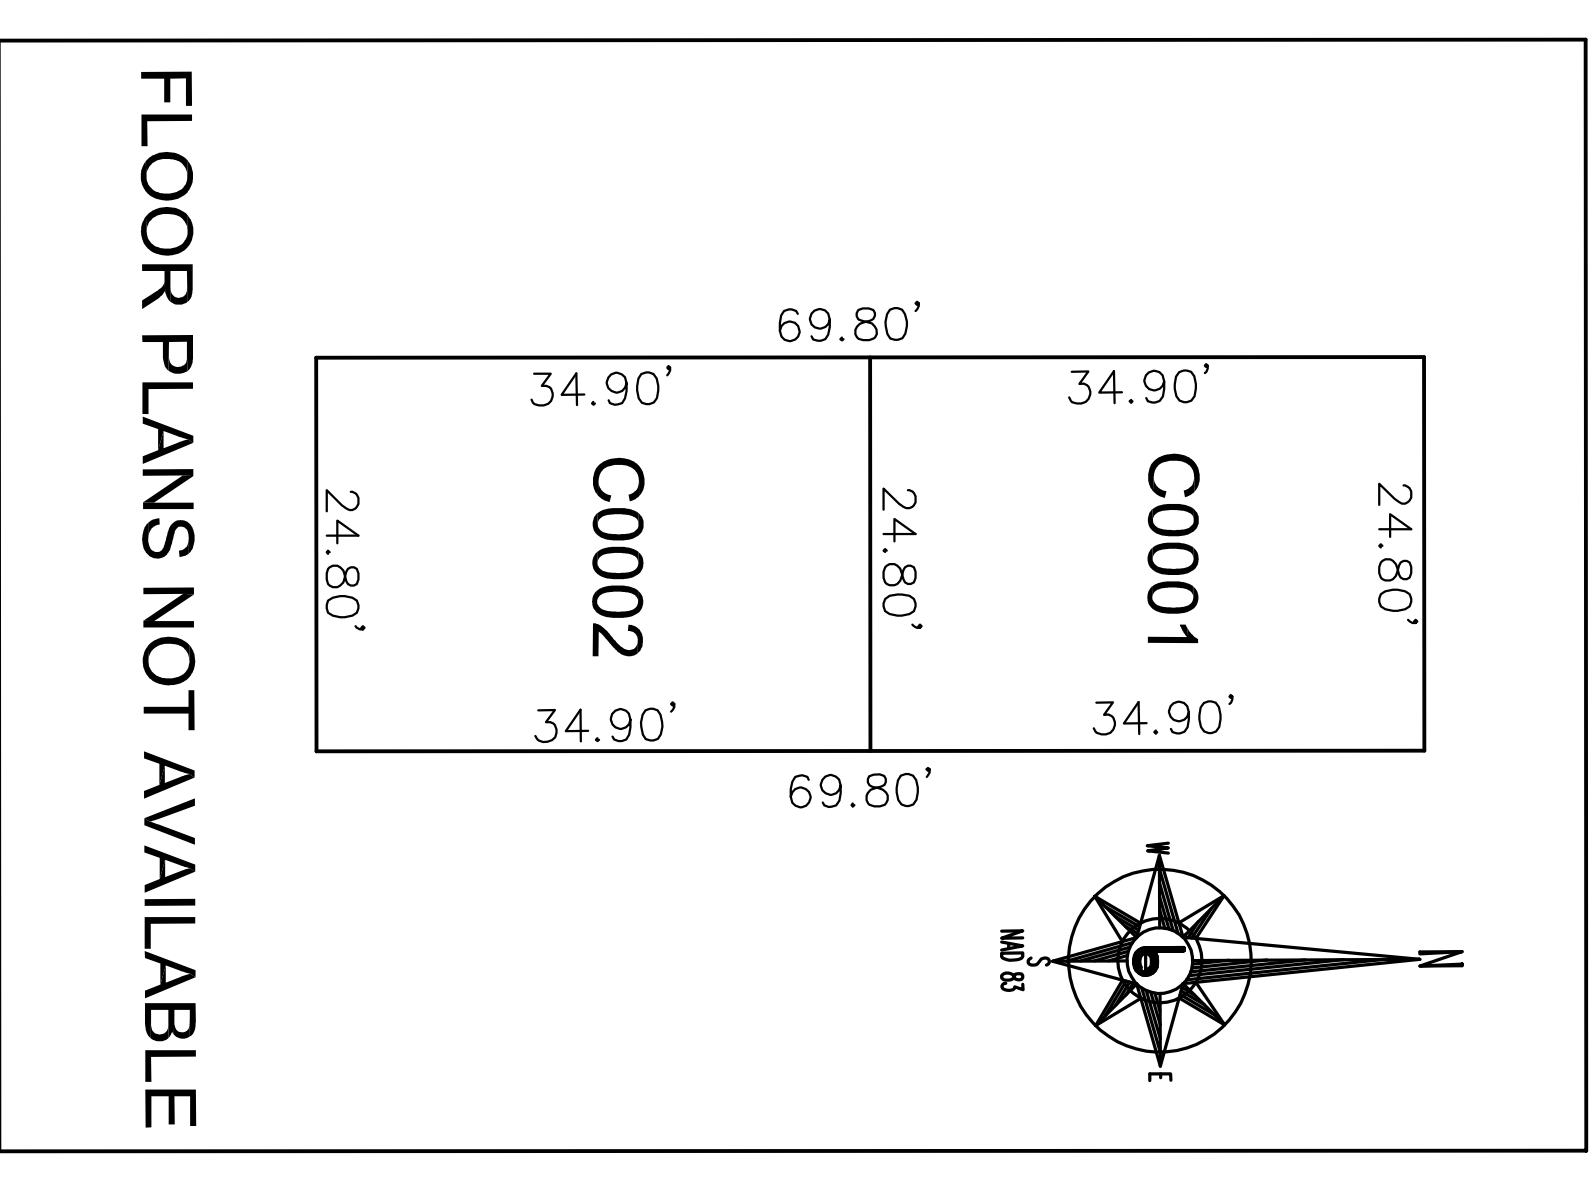


REA AVENUE INSET "K"

2 UNITS TOTAL - 1750 S.F. PER UNIT
339 REA AVENUE CONDOMINIUMS
BLOCK 204 LOT 8
TAX SHEET 15

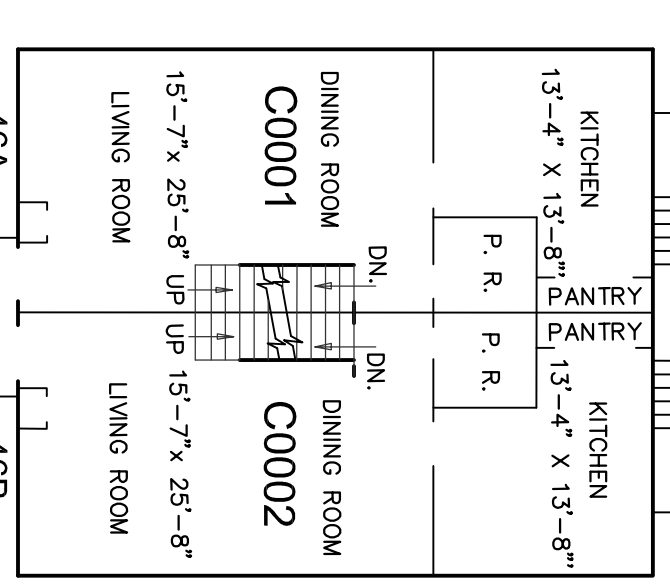

FIRST FLOOR PLAN INSET "H"

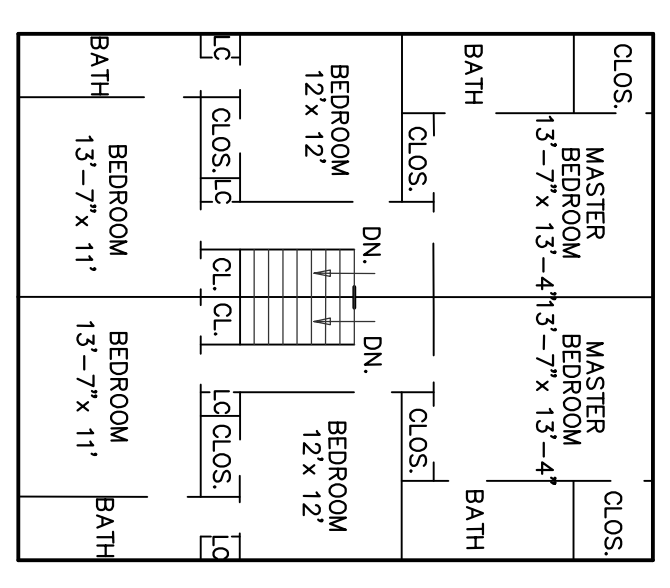

SECOND FLOOR PLAN INSET "H"

2 UNITS TOTAL - 1664 S.F. PER UNIT
2 STORY FRAME WITH BRICK FRONT
46 OUTLOOK AVENUE CONDOMINIUMS
BLOCK 80 LOT 4
46 OUTLOOK AVENUE
TAX SHEET 7

TAX MAP

BOROUGH OF HAWTHORNE
PASSAIC COUNTY, NEW JERSEY
SCALE: 1"=200'
FEBRUARY 2017
FRANK M. KRUPINSKI, P.L.S.
BOSWELL McCLAVE ENGINEERING
330 PHILLIPS AVENUE
SOUTH HACKENSACK, N.J. 07606